



M = 1:100
HN 487,00

1+100,00

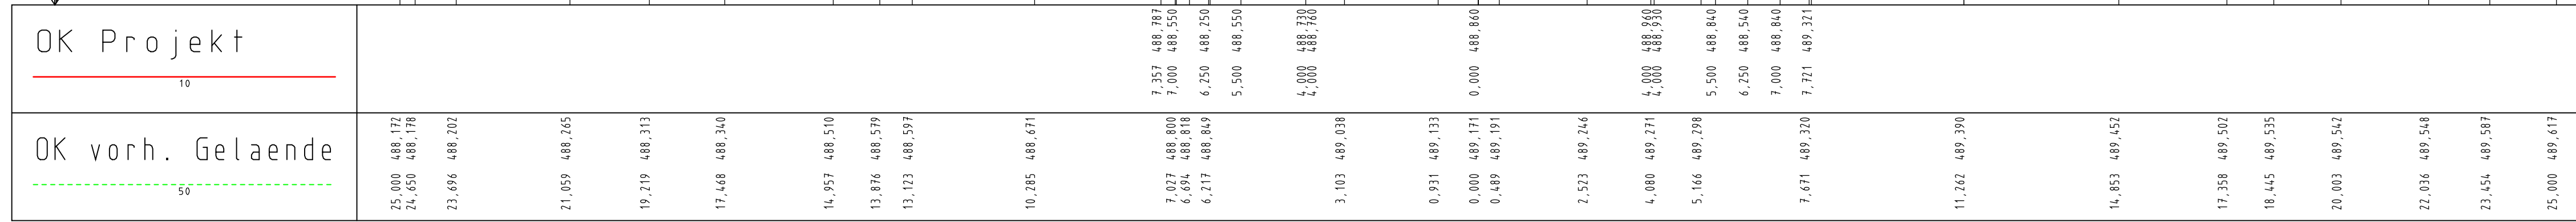

M = 1:100
HN 496,00

1+200,00

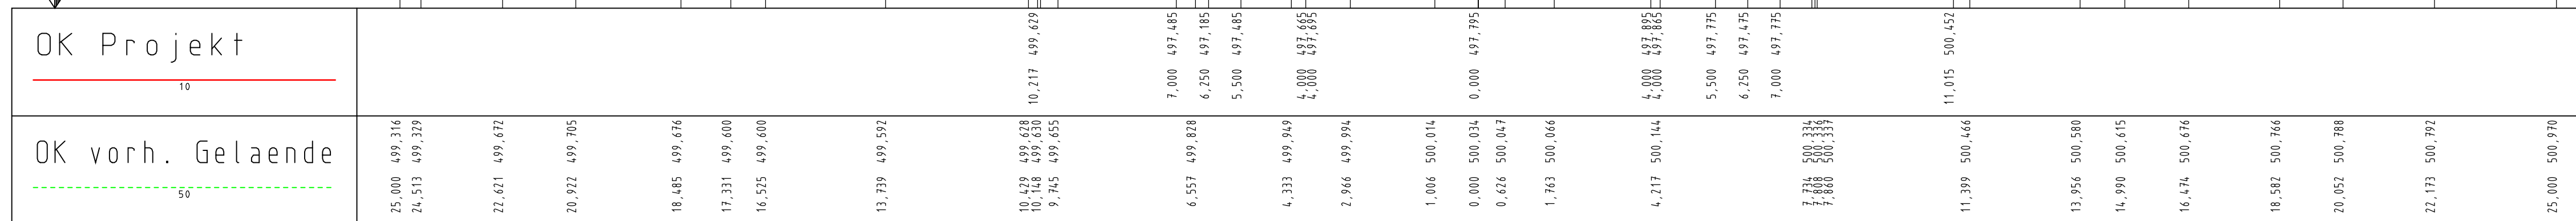

M = 1:100
HN 505,00

1+300,00

